



Мигонда

8 de febrero 2023






Las Estancias

Lote 16





Segundo sector
3,738 M2

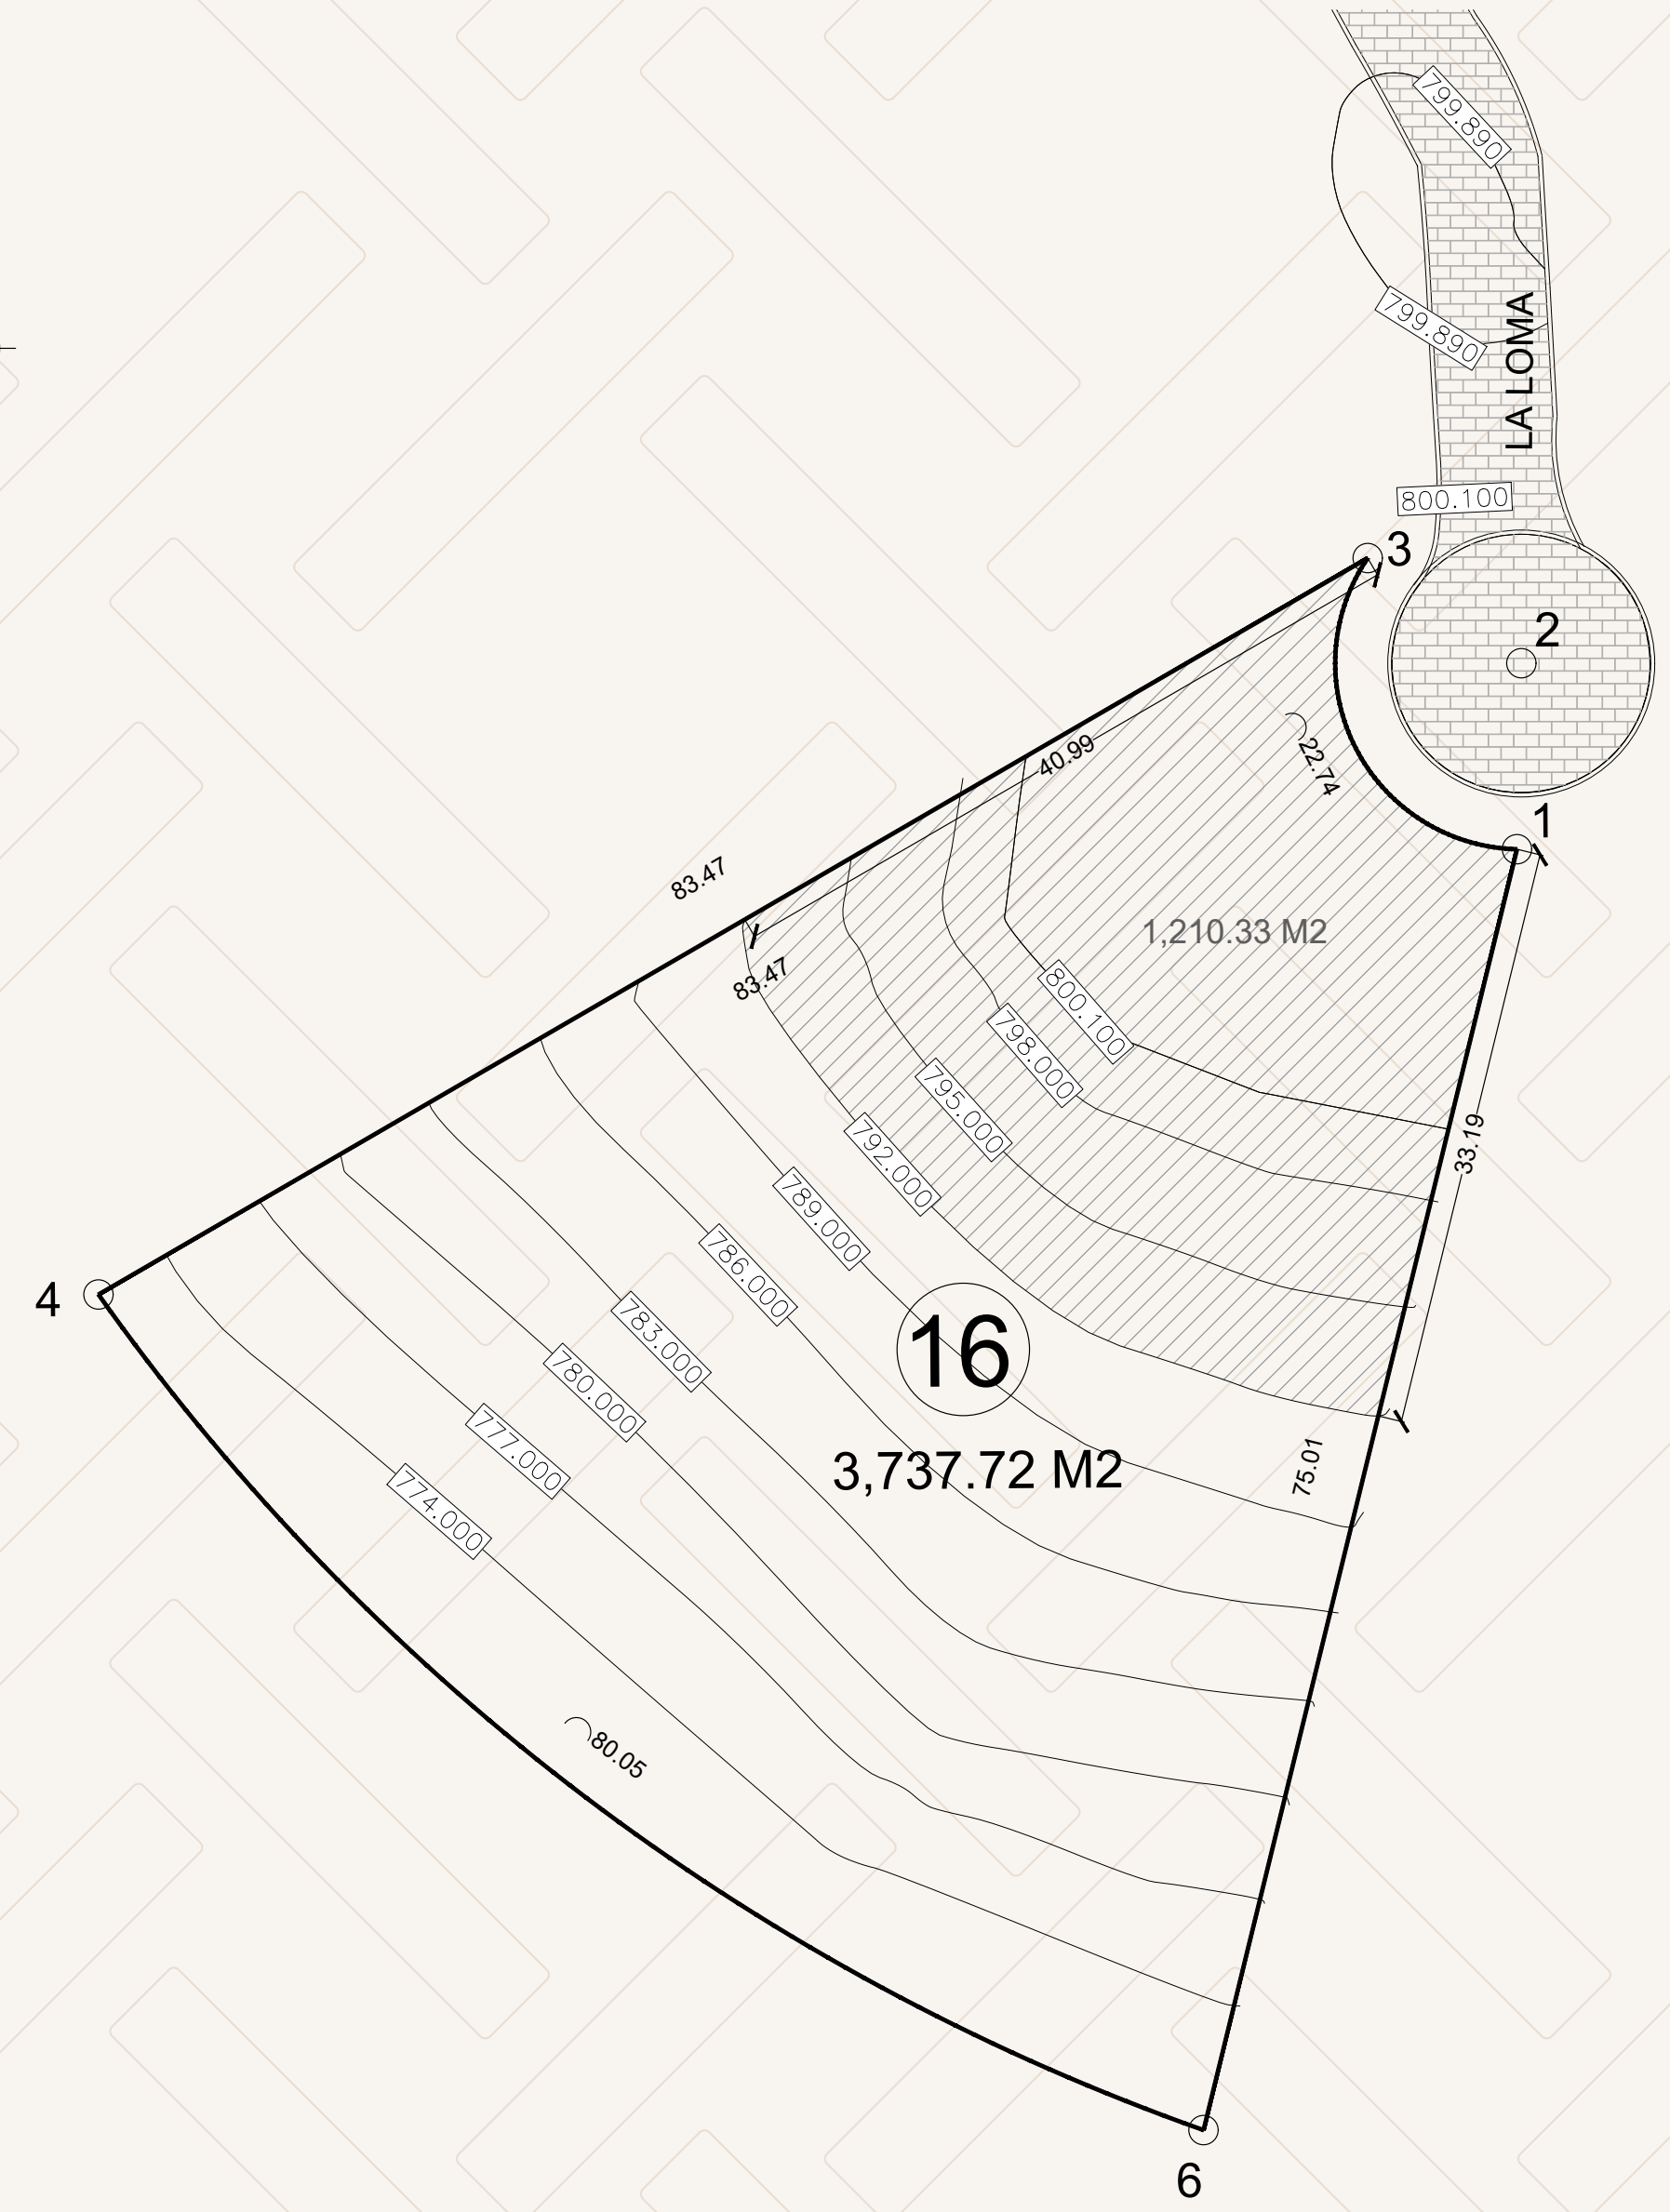


MANZANA 315, LOTE 16
ESC 1:250



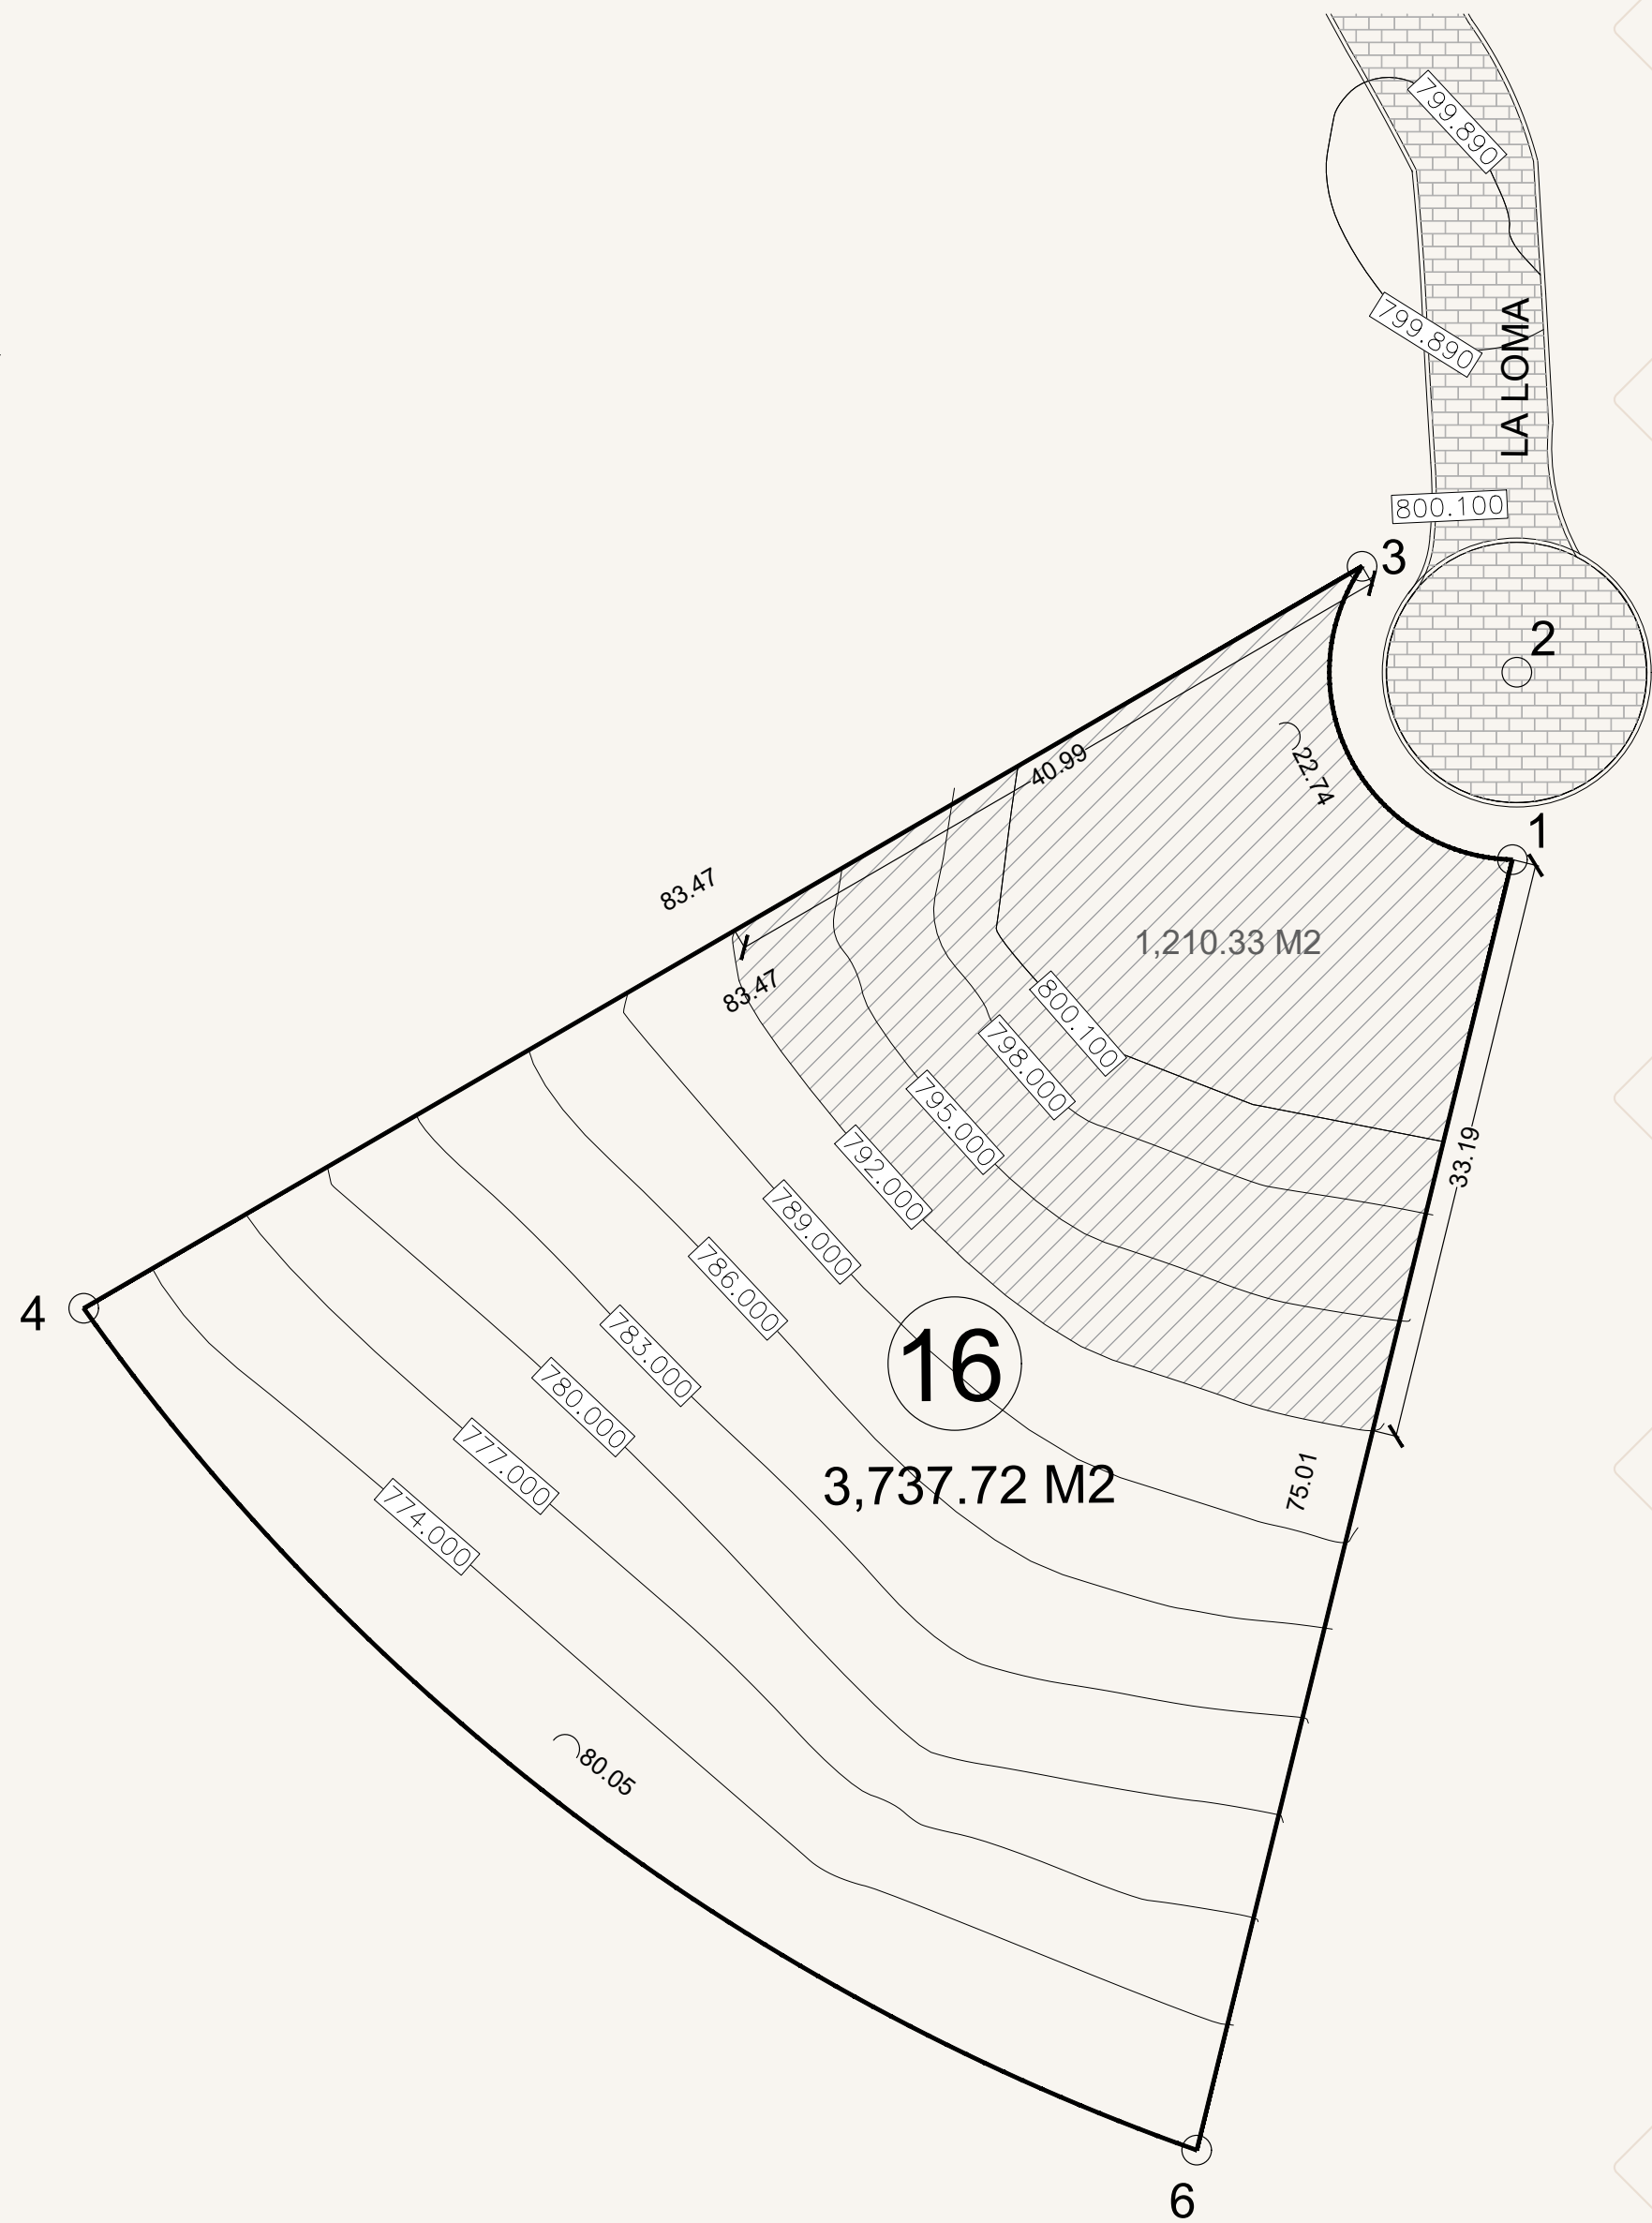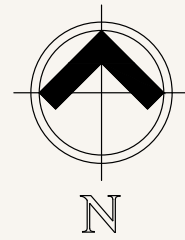

MANZANA 315, LOTE 16
ESC 1:250

PLANTA DE UBICACIÓN

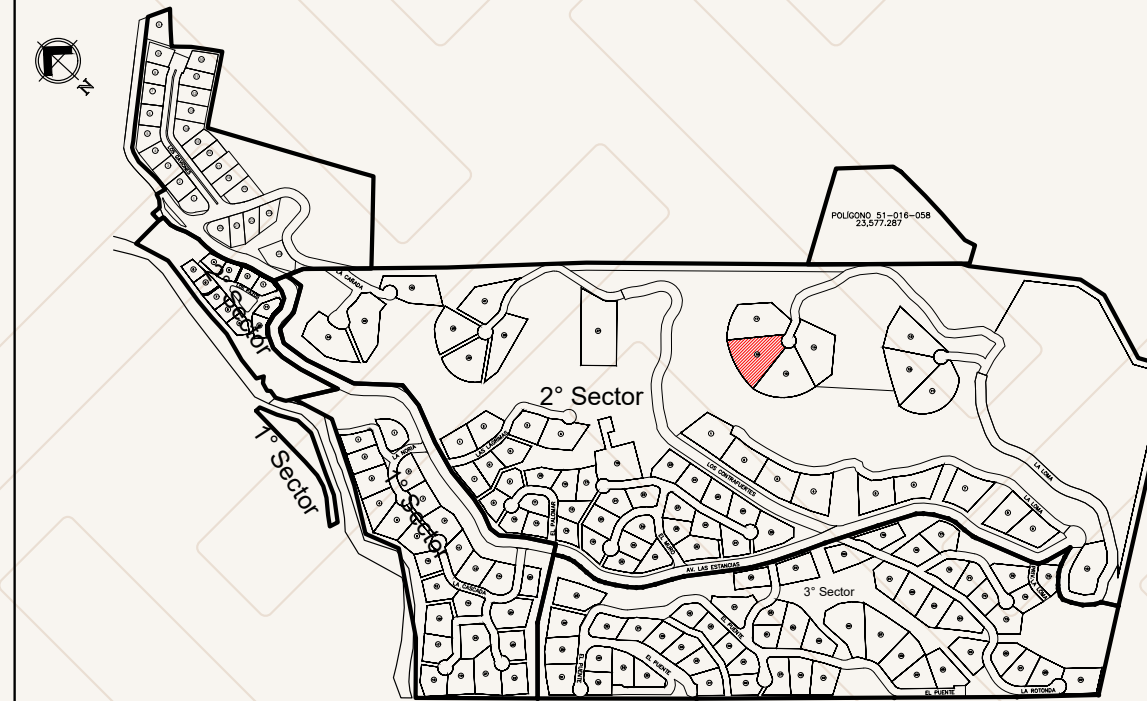



Las Estancias

CUADRO DE CONSTRUCCION LOTE 16						
LADO		RUMBO	DISTANCIA	V	C O O R D E N A D A S	
EST	PV				Y	X
				1	2,828,274.8572	375,272.1824
1	3	N 27°08'31.08" W CENTRO DE CURVA DELTA = 123°3'31.68" RADIO = 10.586	18.611 LONG. CURVA = 22.736 SUB.TAN. = 19.520	3	2,828,291.4186	375,263.6922
				2	2,828,285.4400	375,272.4278
3	4	S 59°52'20.65" W	83.465	4	2,828,249.5250	375,191.5021
4	6	S 52°54'03.60" E CENTRO DE CURVA DELTA = 35°11'55.31" RADIO = 130.310	78.801 LONG. CURVA = 80.054 SUB.TAN. = 41.335	6	2,828,201.9928	375,254.3533
				5	2,828,324.8288	375,297.8510
6	1	N 13°44'58.00" E	75.014	1	2,828,274.8572	375,272.1824
SUPERFICIE = 3,737.72 m2						







Lote 17

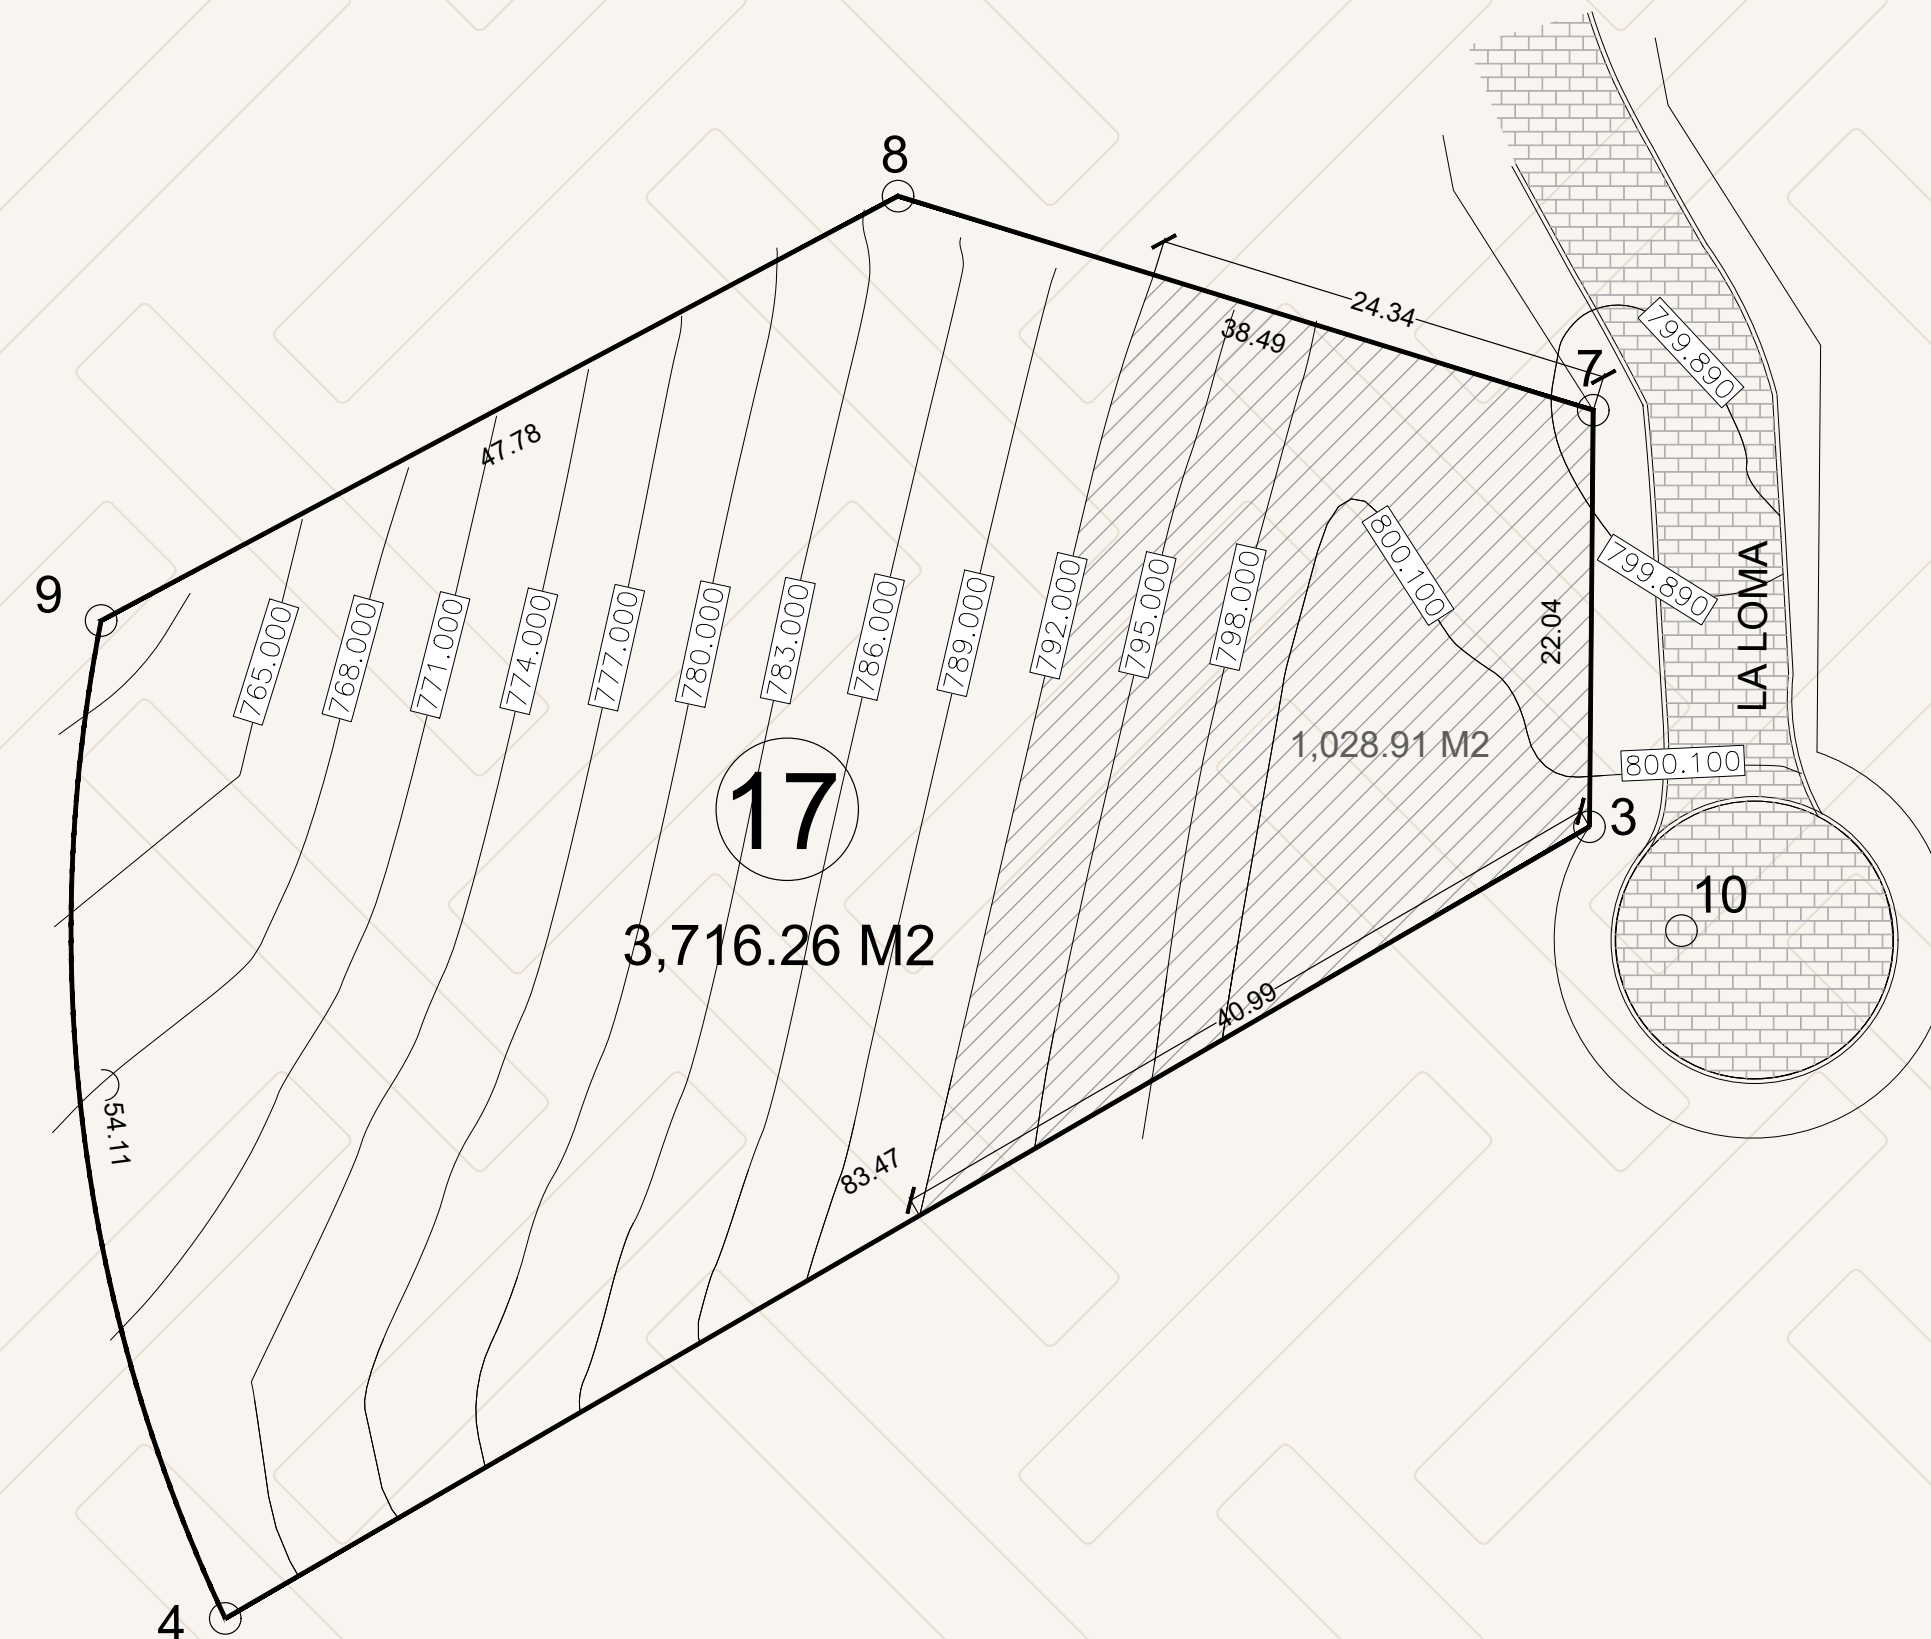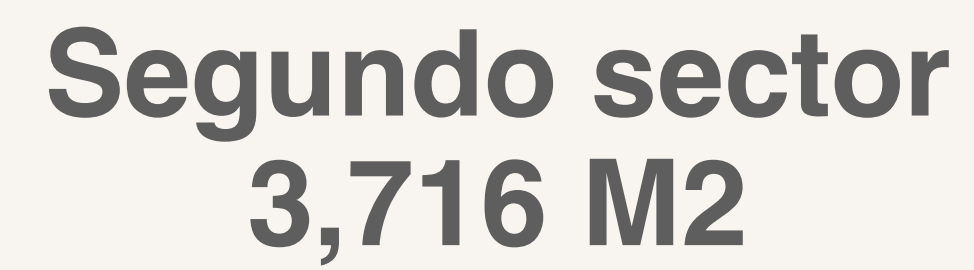

MANZANA 315, LOTE 17
ESC 1:250



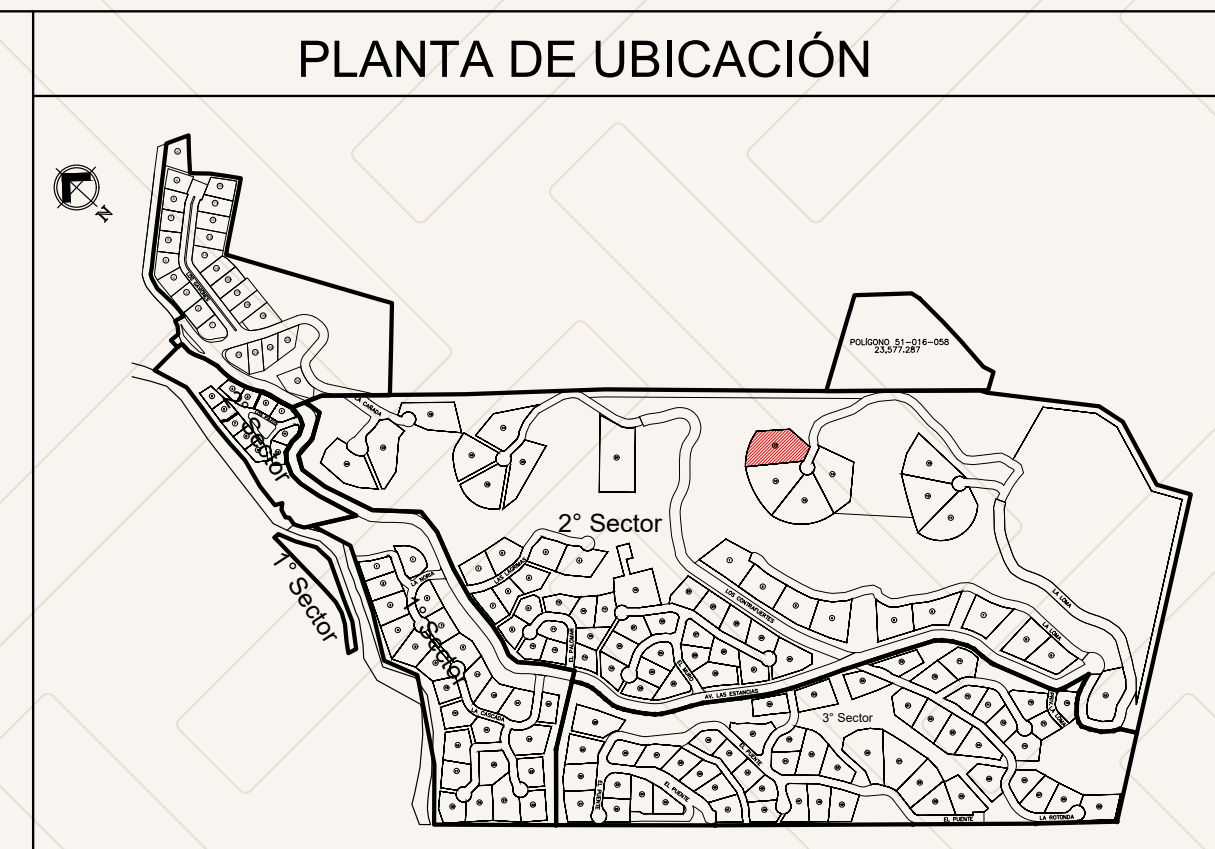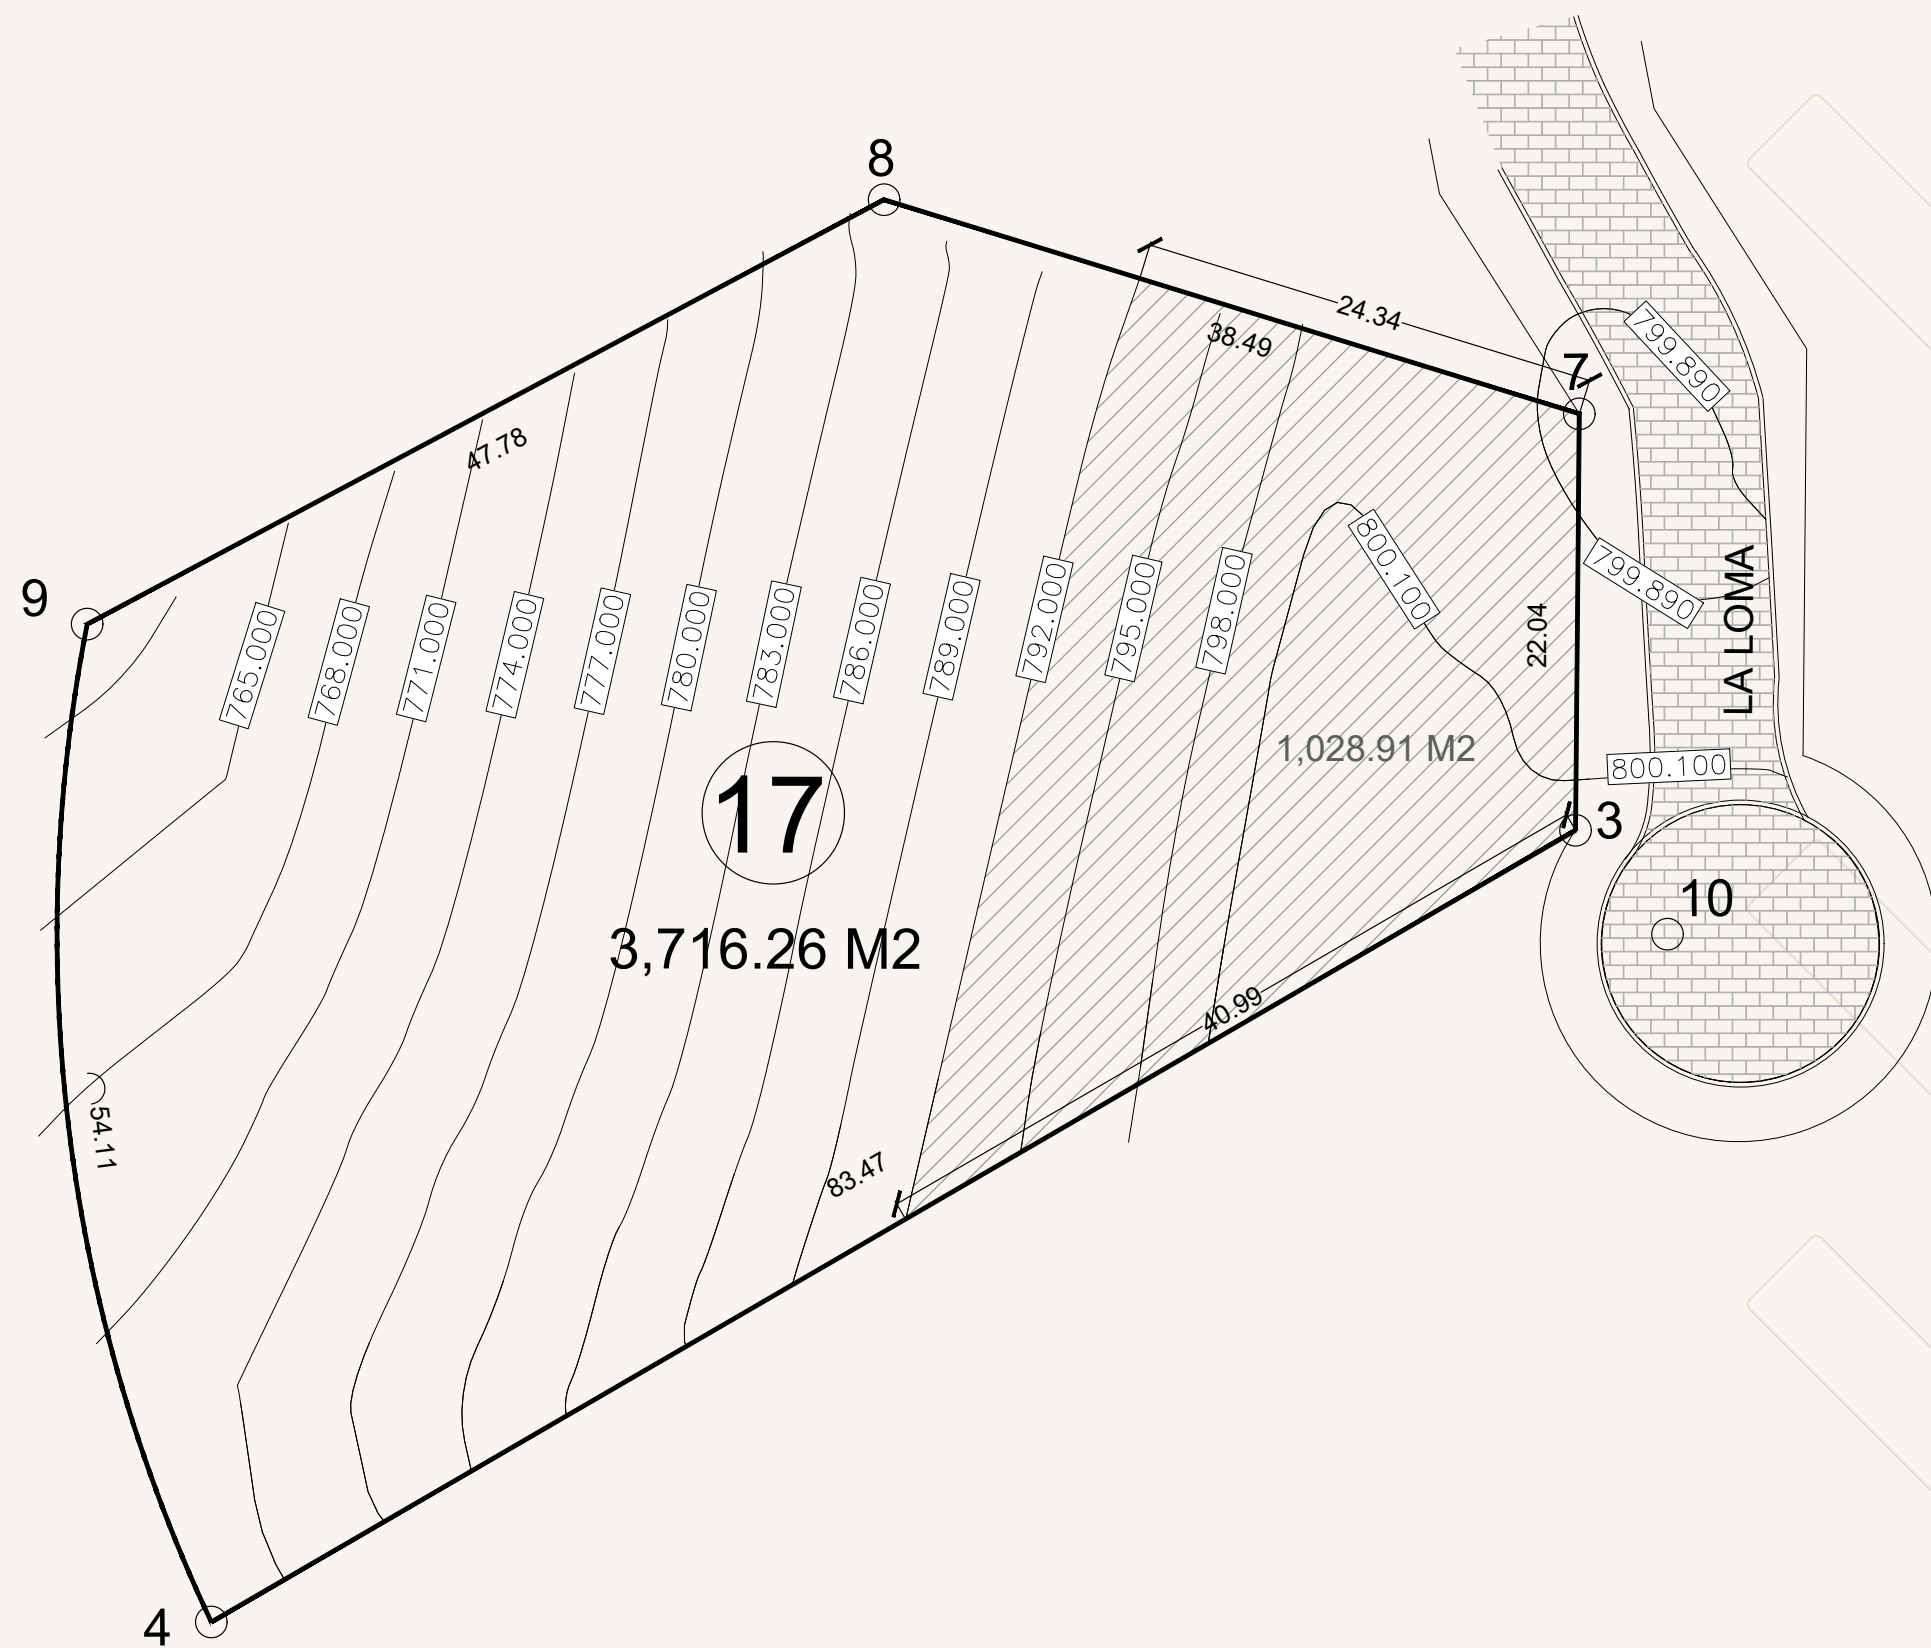

CUADRO DE CONSTRUCCION LOTE 17						
LADO		RUMBO	DISTANCIA	V	C O O R D E N A D A S	
EST.	PV				Y	X
				7	2,828,313.4553	375,263.8912
7	8	N 72°52'45.62" W	38.493	8	2,828,324.7872	375,227.1035
8	9	S 61°57'35.75" W	47.777	9	2,828,302.3276	375,184.9343
9	4	S 07°05'25.28" E CENTRO DE CURVA DELTA = 36°22'56.96" RADIO = 85.220	53.209	4 10	2,828,249.5250 2,828,285.9196	375,191.5021 375,268.5595
4	3	N 59°52'20.65" E	83.465	3	2,828,291.4186	375,263.6922
3	7	N 00°31'02.85" E	22.038	7	2,828,313.4553	375,263.8912
SUPERFICIE = 3,716.26 m2						

MANZANA 315, LOTE 17
ESC 1:250





Proyectos con raíces de trascendencia